


S:\Projects\Southvale\Sec 1\SV033_ame\SV41\VF01.dwg nadasika.kott 03/12/25 - 10:53 A

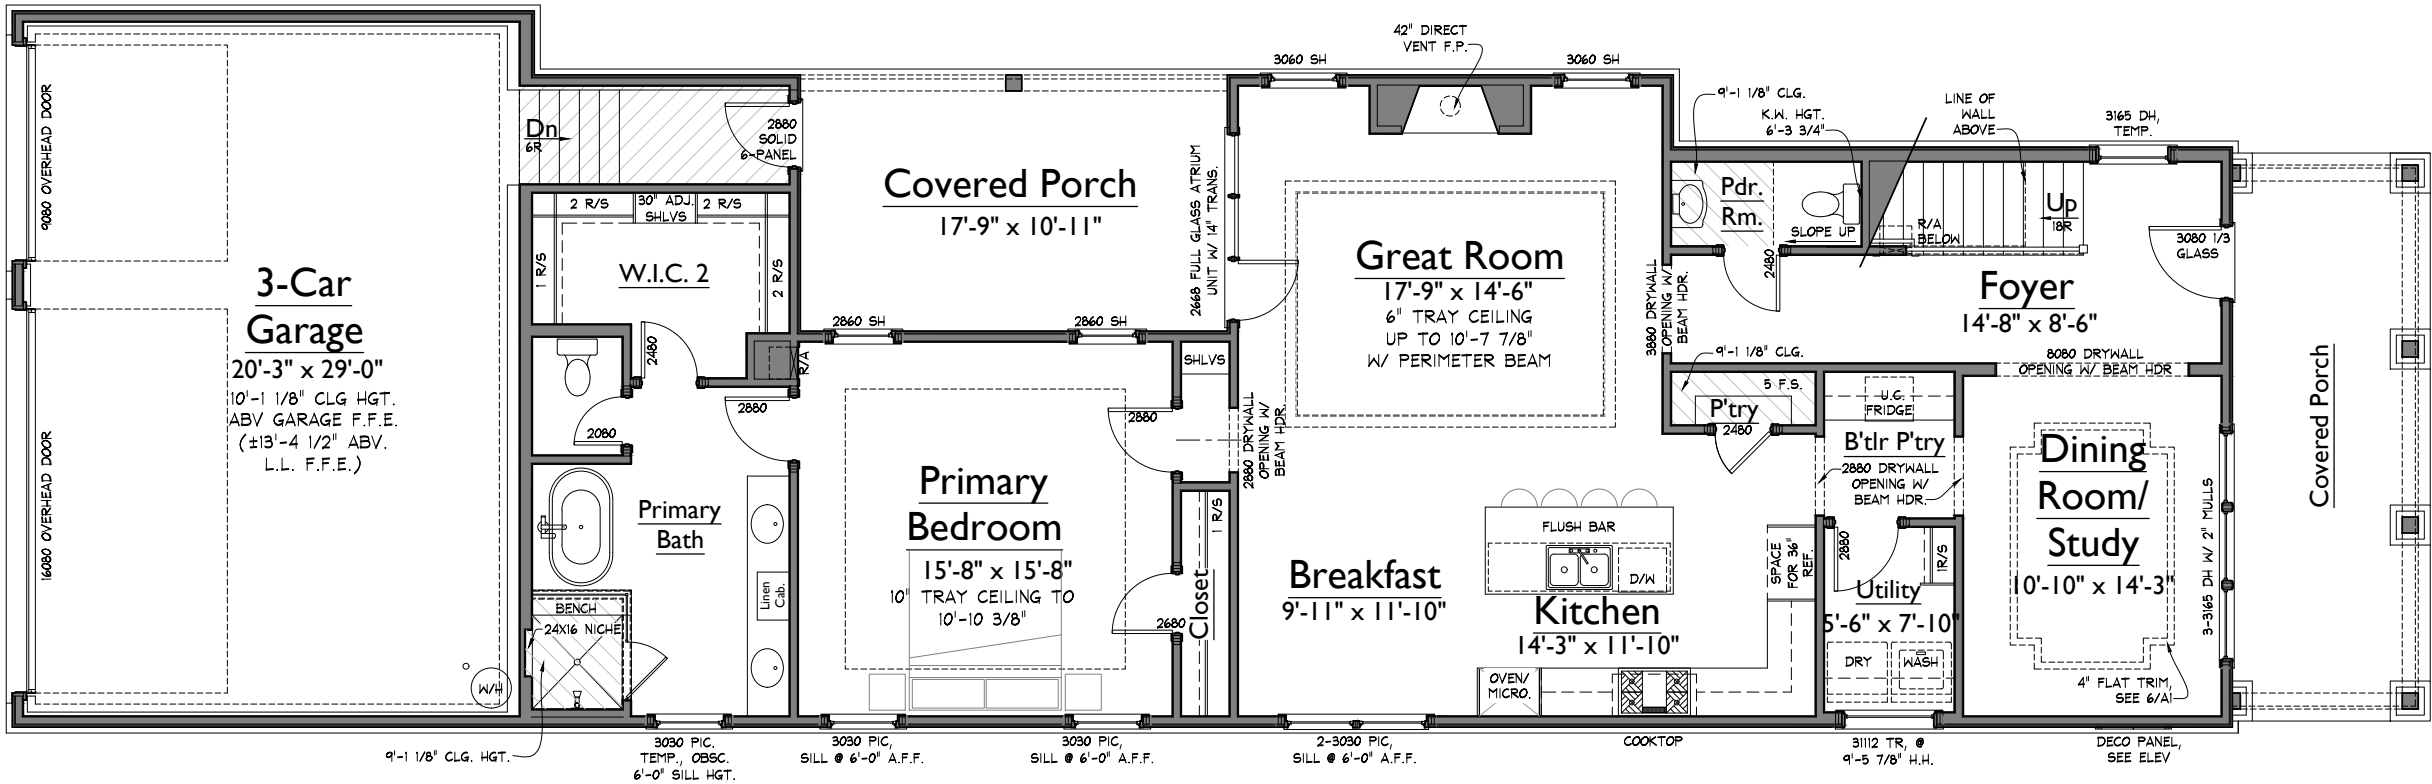


1 LOWER LEVEL FLOOR PLAN
1/8" = 1'-0"

AREAS			
HEATED LIVING	BASEMENT	0	2713
	FIRST FLOOR	1618	
	SECOND FLOOR	1095	
	TOTAL HEATED LIVING	2713	
UNFIN. LIVING	UNFIN. BASEMENT	0	2713
	UNFIN. FIRST FLOOR	0	
	UNFIN. SECOND FLOOR	0	
	TOTAL UNFIN. LIVING	0	
MECH./STOR/OTHER	UNFIN. STORAGE	0	3795
	GARAGE	685	
	COVERED ENTRY	195	
	COVERED PORCHES	202	
	TOTAL OTHER	1082	
B	LAST CHECKED: 10.25.2024		

PLANS PREPARED BY FORD
CLASSIC HOMES

554 FRANKLIN RD., STE. 300
FRANKLIN, TN 37069
T.615.503.9727 · F.615.503.9798

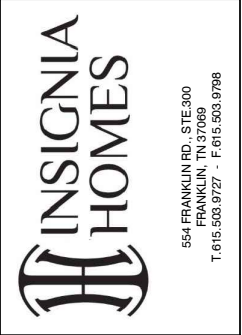

SOUTHVALE LOT 033

8013 SOUTHVALE BLVD.

AMELIA 41'

SV033_ameSV41

LAST CHECKED: 01.17.2025 NML

ISSUE DATE:	
1	18 DEC 2024 - NML
	13 JAN 2025 - NML
2	13 JAN 2025 - NML
3	17 JAN 2025 - NML
4	22 JAN 2025 - NML
5	12 MAR 2025 - NML

A1

LOWER LEVEL FLOOR PLAN

03/12/25 10:53a

SV033 - BRCH

SOUTHVALE LOT 033
8013 SOUTHVALE BLVD.
AMELIA 41'

SV033_ameISV41


LAST CHECKED: 01.22.2025 NML

ISSUE DATE:	
1	18 DEC 2024 - NML
	13 JAN 2025 - NML
2	13 JAN 2025 - NML
3	17 JAN 2025 - NML
4	22 JAN 2025 - NML
5	12 MAR 2025 - NML

A2

UPPER LEVEL
FLOOR PLAN

03/12/25 10:53a
SV033 - BRCH

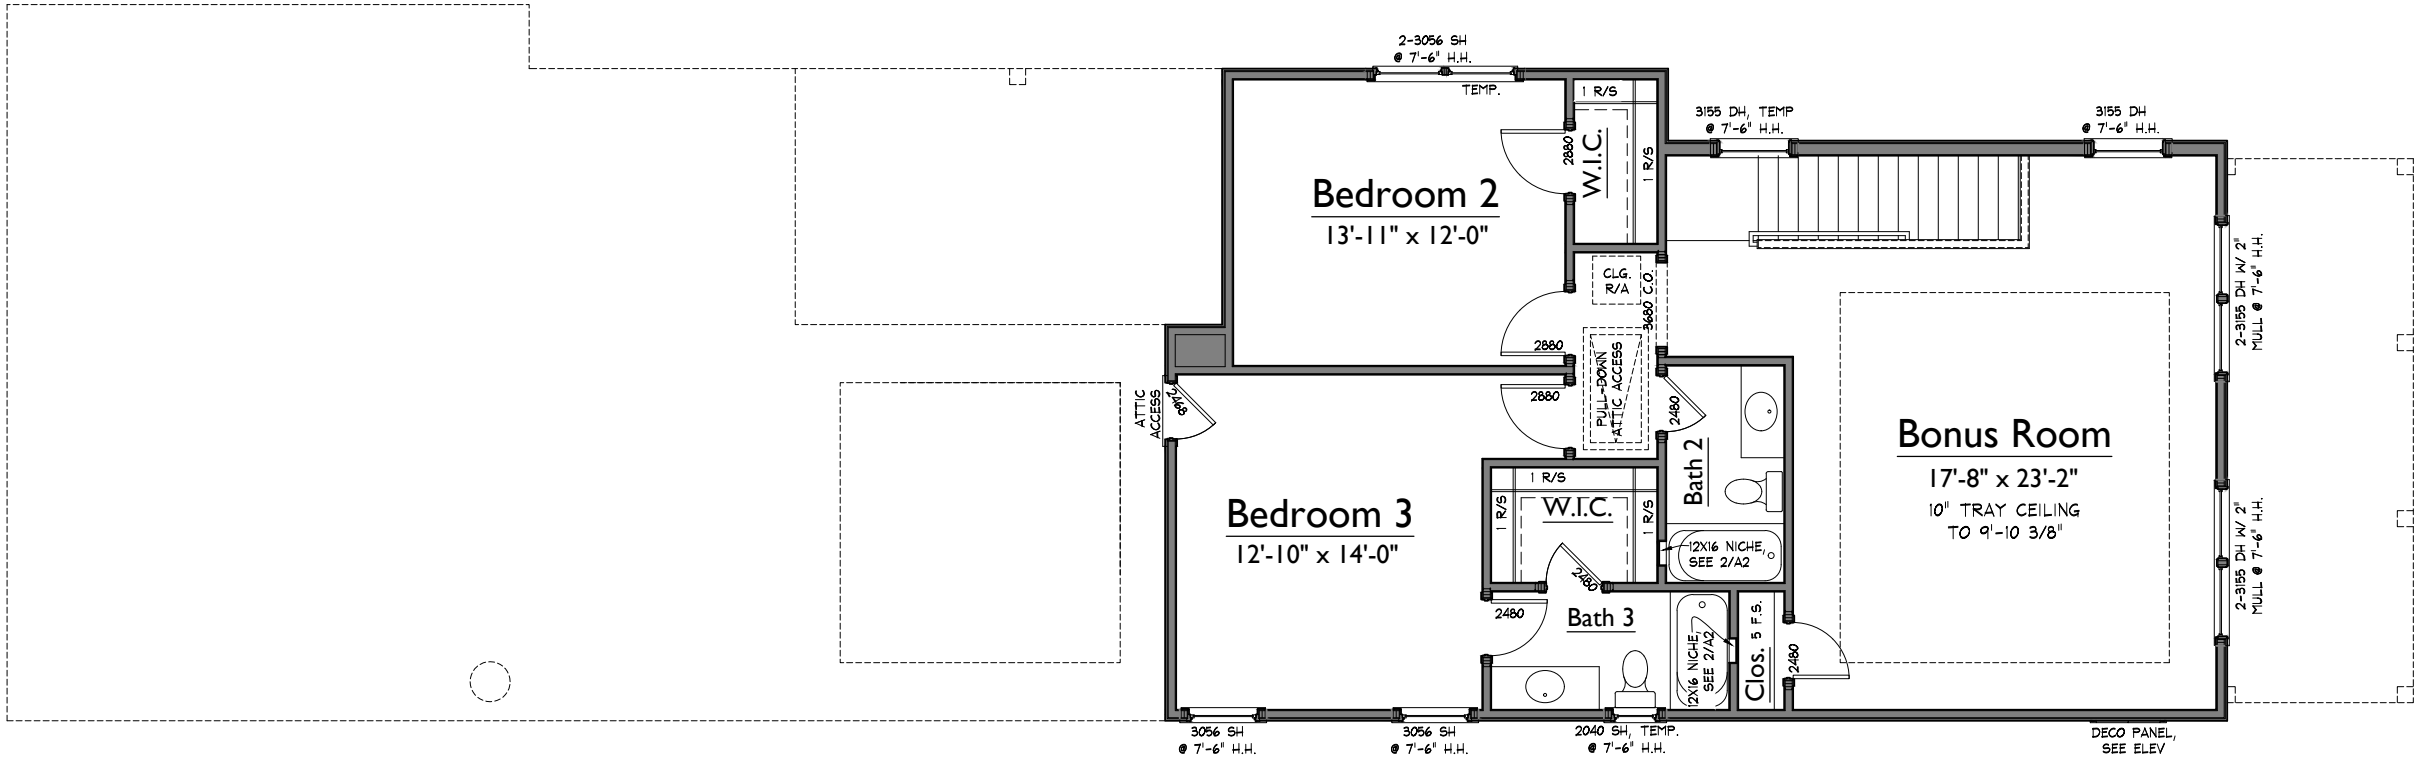

1 UPPER LEVEL FLOOR PLAN
1/8" = 1'-0"



2 LEFT ELEVATION
1/8" = 1'-0"



1 FRONT ELEVATION
1/8" = 1'-0"

PLANS PREPARED BY FORD
CLASSIC HOMES
554 FRANKLIN RD., STE. 300
FRANKLIN, TN 37069
T.615.503.9727 · F.615.503.9798



554 FRANKLIN RD., STE. 300
FRANKLIN, TN 37069
T.615.503.9727 · F.615.503.9798

SOUTHVALE LOT 033
8013 SOUTHVALE BLVD.
AMELIA 41'

SV033_ameISV41

LAST CHECKED: 03.12.2025 NML

ISSUE DATE:	
1	18 DEC 2024 - NML
	13 JAN 2025 - NML
2	13 JAN 2025 - NML
3	17 JAN 2025 - NML
4	22 JAN 2025 - NML
5	12 MAR 2025 - NML


A4
ELEVATIONS

03/12/25 10:53a
SV033 - BRCH

S:\Projects\Southvale\Sec 1\SV033_ame\SV41\A-039-sr.dwg: natasha.loft 03/12/25 - 10:33 A



1 RIGHT ELEVATION
1/8" = 1'-0"

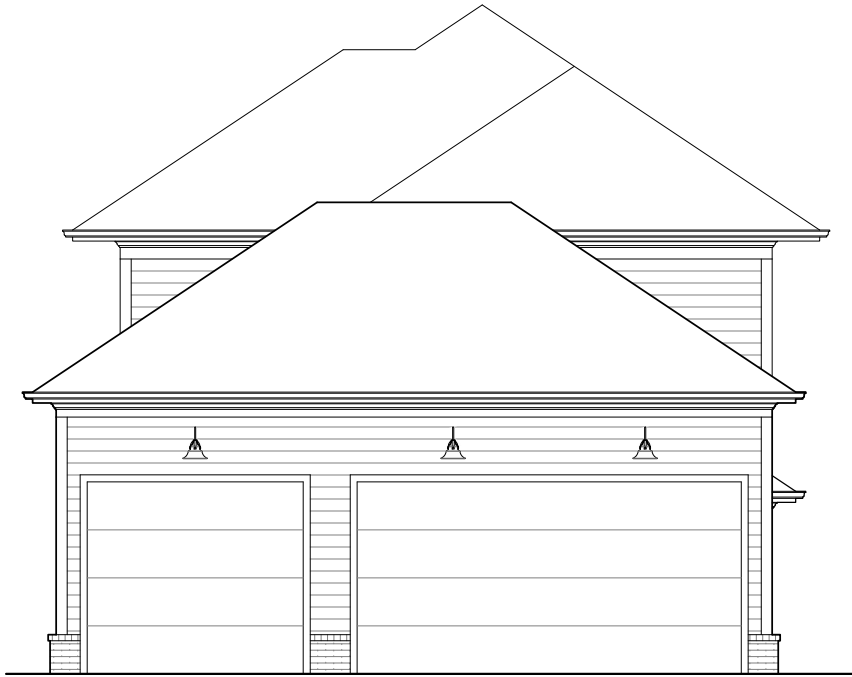

2 REAR ELEVATION
1/8" = 1'-0"

PLANS PREPARED BY FORD
CLASSIC HOMES
554 FRANKLIN RD., STE. 300
FRANKLIN, TN 37069
T.615.503.9727 · F.615.503.9798



554 FRANKLIN RD., STE. 300
FRANKLIN, TN 37069
T.615.503.9727 · F.615.503.9798

SOUTHALE LOT 033
8013 SOUTHALE BLVD.
AMELIA 41'

SV033_ame\SV41

LAST CHECKED: 03.12.2025 NML

ISSUE DATE:	
1	18 DEC 2024 - NML
	13 JAN 2025 - NML
2	13 JAN 2025 - NML
3	17 JAN 2025 - NML
4	22 JAN 2025 - NML
5	12 MAR 2025 - NML

A5

ELEVATIONS

03/12/25 10:53a

SV033 - BRCH