

SOUTHVALE LOT 26
7007 SOUTHVALE BLVD
CUSTOM 46

SV026_nataSV46c

LAST CHECKED: 08.26.2024 ARS


ISSUE DATE:

B	19 JUN 2024 - ARS
P	28 JUN 2024 - ARS
1	03 JUL 2024 - ARS
2	26 JUL 2024 - ARS
3	01 AUG 2024 - KJK
4	10 SEP 2024 - ARS

A1

LOWER LEVEL FLOOR PLAN

AREAS			
HEATED LIVING	BASEMENT	0	3973
	FIRST FLOOR	2620	
	SECOND FLOOR	1353	
	TOTAL HEATED LIVING	3973	
UNFIN. LIVING	UNFIN. BASEMENT	0	3973
	UNFIN. FIRST FLOOR	0	
	UNFIN. SECOND FLOOR	0	
	TOTAL UNFIN. LIVING	0	
MECH./STORAGE	UNFIN. STORAGE	0	5013
	GARAGE	678	
	COVERED ENTRY	142	
	COVERED PORCHES	220	
	TOTAL OTHER	1040	
B LAST CHECKED: 06.12.2024 (ARS)			

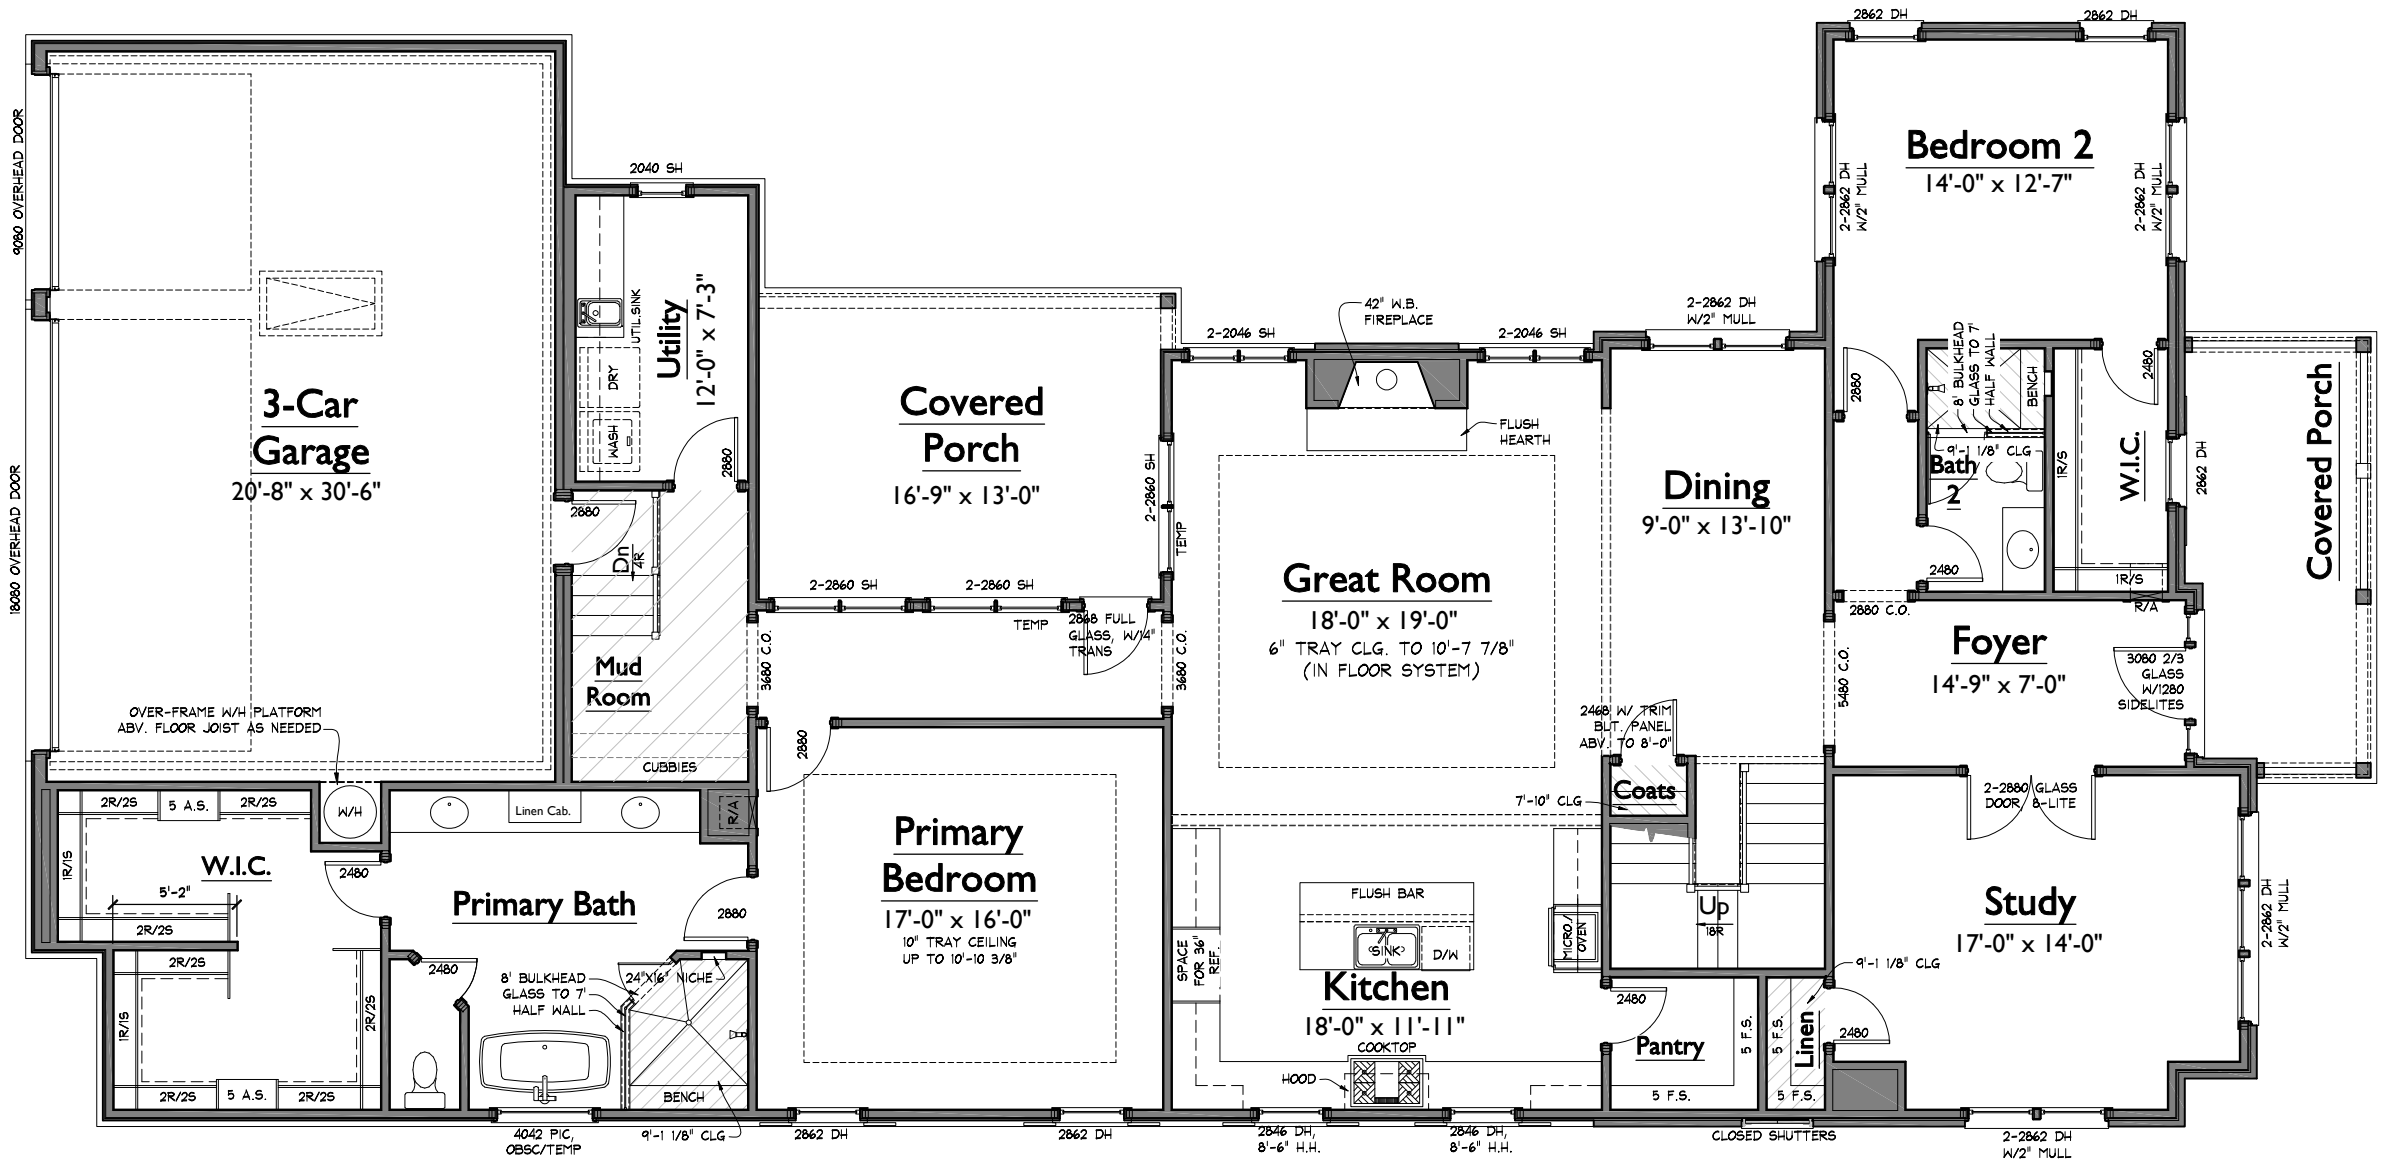


1 LOWER LEVEL FLOOR PLAN
1/8" = 1'-0"

S:\Projects\Southvale\Sec 1\SV026_nataSV46c\FPD.dwg andy.sagille 09/10/24 9:32A

ISSUE DATE:	
△ B	19 JUN 2024 - ARS
△ P	28 JUN 2024 - ARS
△ 1	03 JUL 2024 - ARS
△ 2	26 JUL 2024 - ARS
△ 3	01 AUG 2024 - KJK
△ 4	10 SEP 2024 - ARS

A2
UPPER LEVEL
FLOOR PLAN

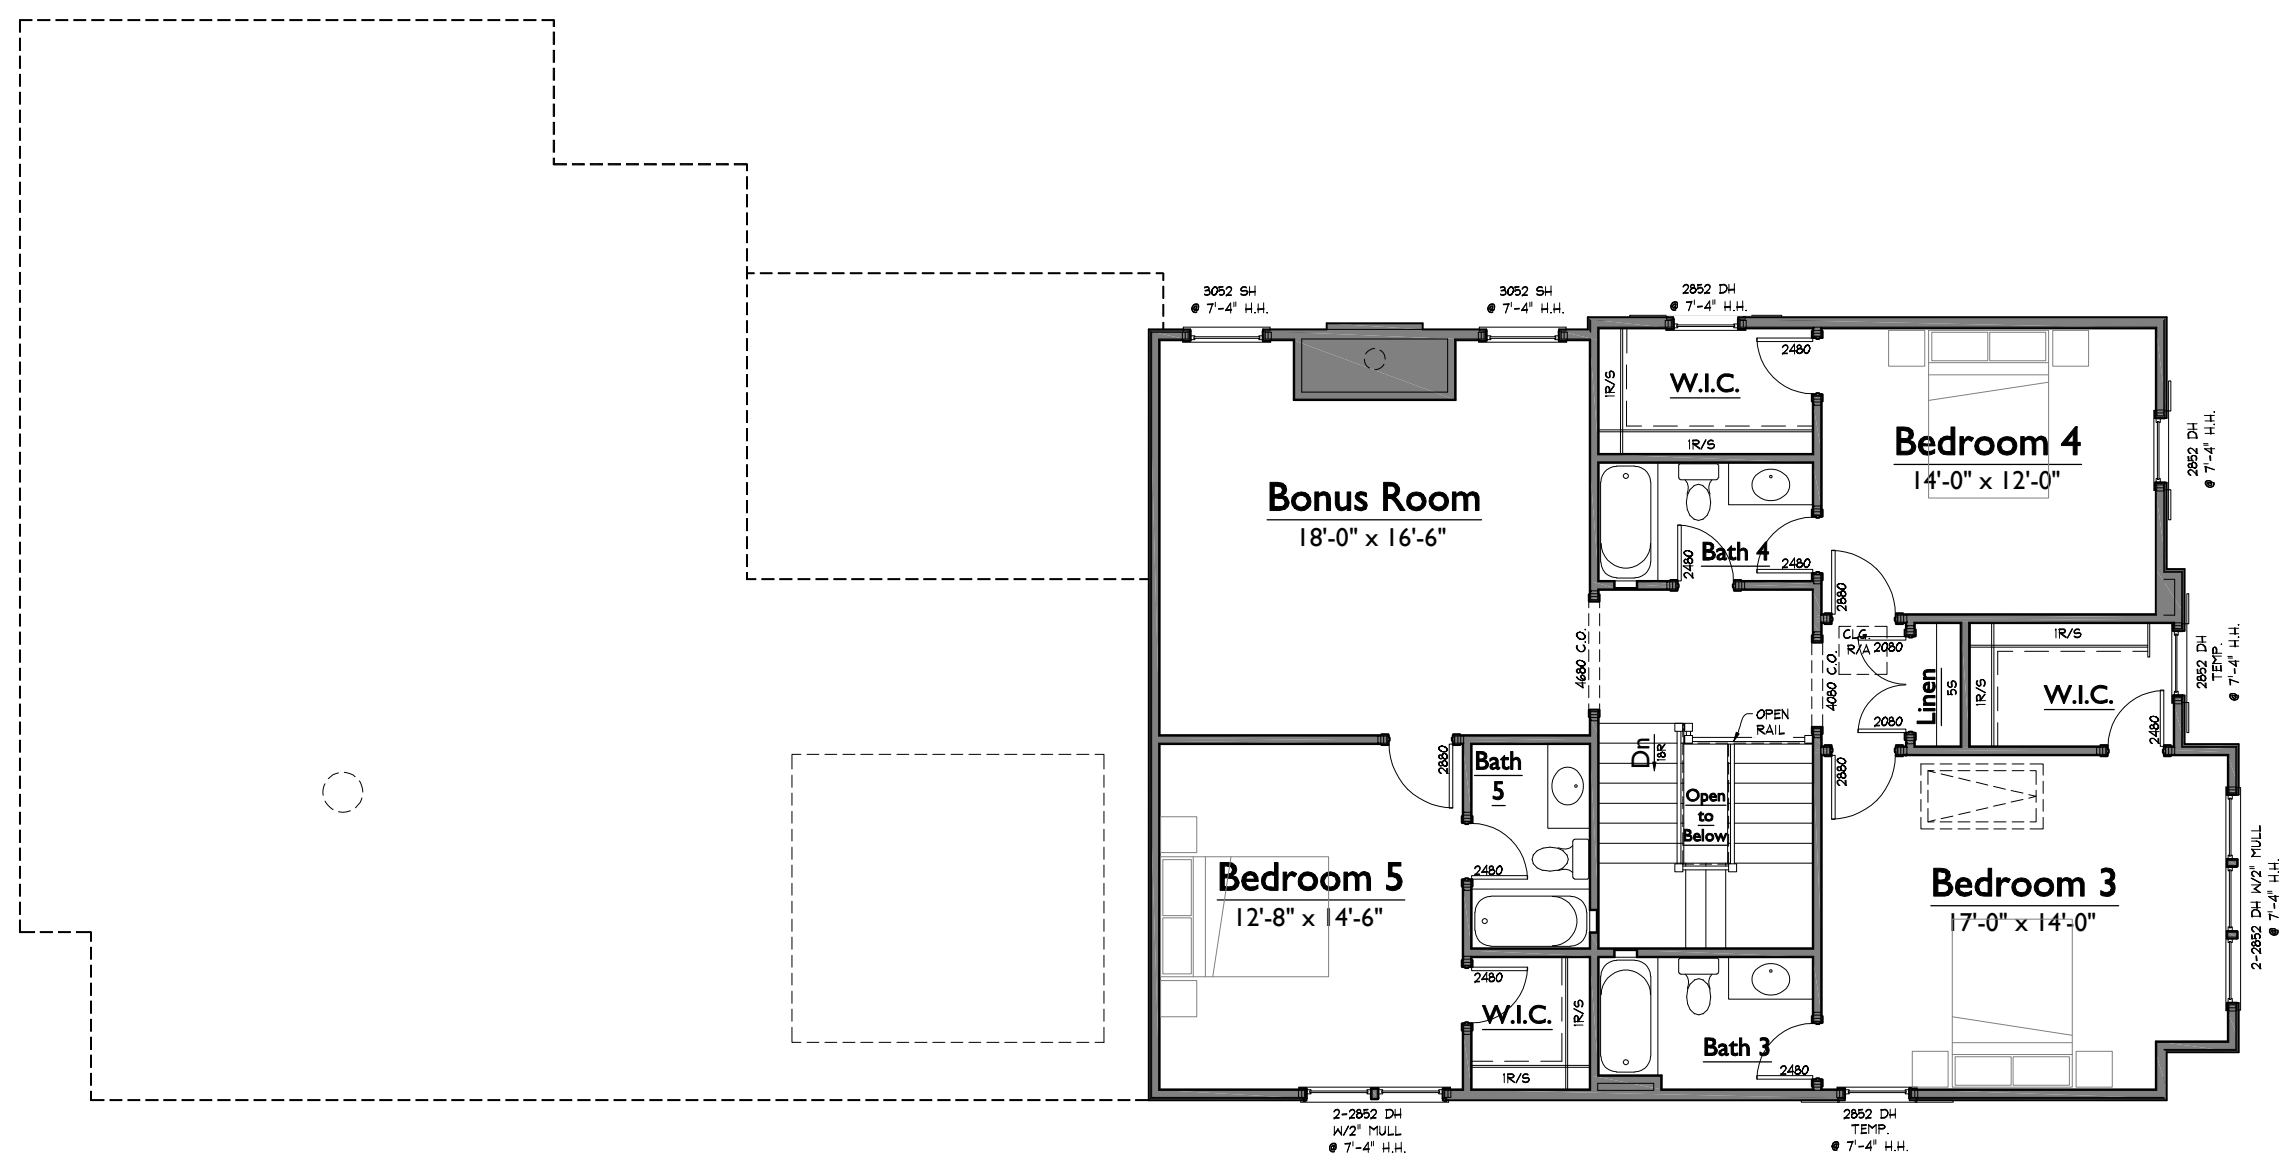


1 UPPER LEVEL FLOOR PLAN
1/8" = 1'-0"

S:\Projects\Southvale\Sec 1\SV026_nataSV46c\FPD.dwg andy.spradle 09/10/24 9:32 A

NOTE: ROOMS ON THIS PLAN ARE ANNOTATED WITH SIZES FOR DEPICTIVE PURPOSES ONLY AND MAY VARY DUE TO A NUMBER OF CONDITIONS. ROOM SIZES ARE MEASURED TO FRAMING WHERE WALLS ARE PRESENT. WHERE NO WALLS ARE PRESENT BETWEEN SPACES, ROOMS AS SIZED MAY OVERLAP SLIGHTLY OR NOT TOUCH.

PLANS PREPARED BY FORD
CLASSIC HOMES
554 FRANKLIN RD., STE. 300
FRANKLIN, TN 37069
T.615.503.9727 - F.615.503.9798

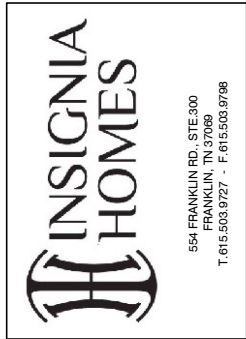

SOUTHVALE LOT 26
7007 SOUTHVALE BLVD
CUSTOM 46'
SV026_nataSV46c
LAST CHECKED: 09.10.2024 ARS

ISSUE DATE:	
△ B	19 JUN 2024 - ARS
△ P	28 JUN 2024 - ARS
△ 1	03 JUL 2024 - ARS
△ 2	26 JUL 2024 - ARS
△ 3	01 AUG 2024 - KJK
△ 4	10 SEP 2024 - ARS

A4
ELEVATIONS

09/10/24 9:33a
SV026 - REV4





1 FRONT ELEVATION
1/8" = 1'-0"



2 RIGHT ELEVATION
1/8" = 1'-0"

S:\Project\Southvale\Sec 1\SV026_nataSV46c\X-1\F019-bc.dwg and sapfile 09/10/24 9:33 A

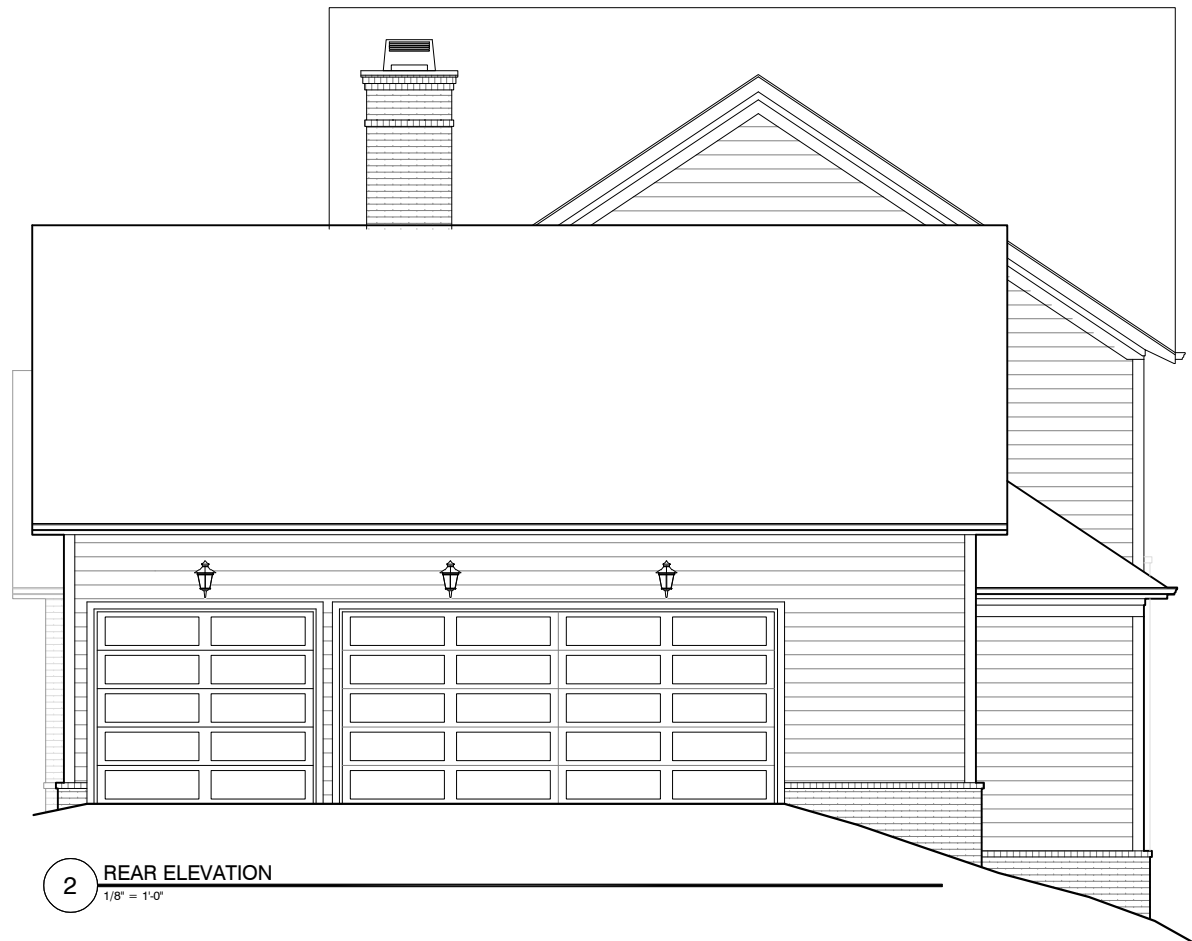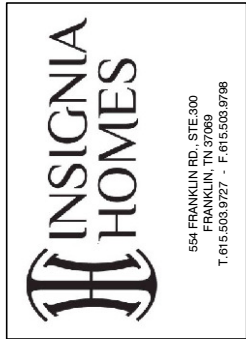

2 REAR ELEVATION
1/8" = 1'-0"



1 LEFT ELEVATION
1/8" = 1'-0"

SOUTHVALE LOT 26
7007 SOUTHVALE BLVD
CUSTOM 46'
SV026_nataSV46c
LAST CHECKED: 09.10.2024 ARS

ISSUE DATE:	
B	19 JUN 2024 - ARS
P	28 JUN 2024 - ARS
1	03 JUL 2024 - ARS
2	26 JUL 2024 - ARS
3	01 AUG 2024 - KJK
4	10 SEP 2024 - ARS

A5
ELEVATIONS