


ISSUE DATE:	
	24 MAR 2025 - CTT
	11 APR 2025 - CTT
	02 MAY 2025 - CTT
1	23 MAY 2025 - CTT
2	14 JUL 2025 - CTT
3	18 JUL 2025 - CTT

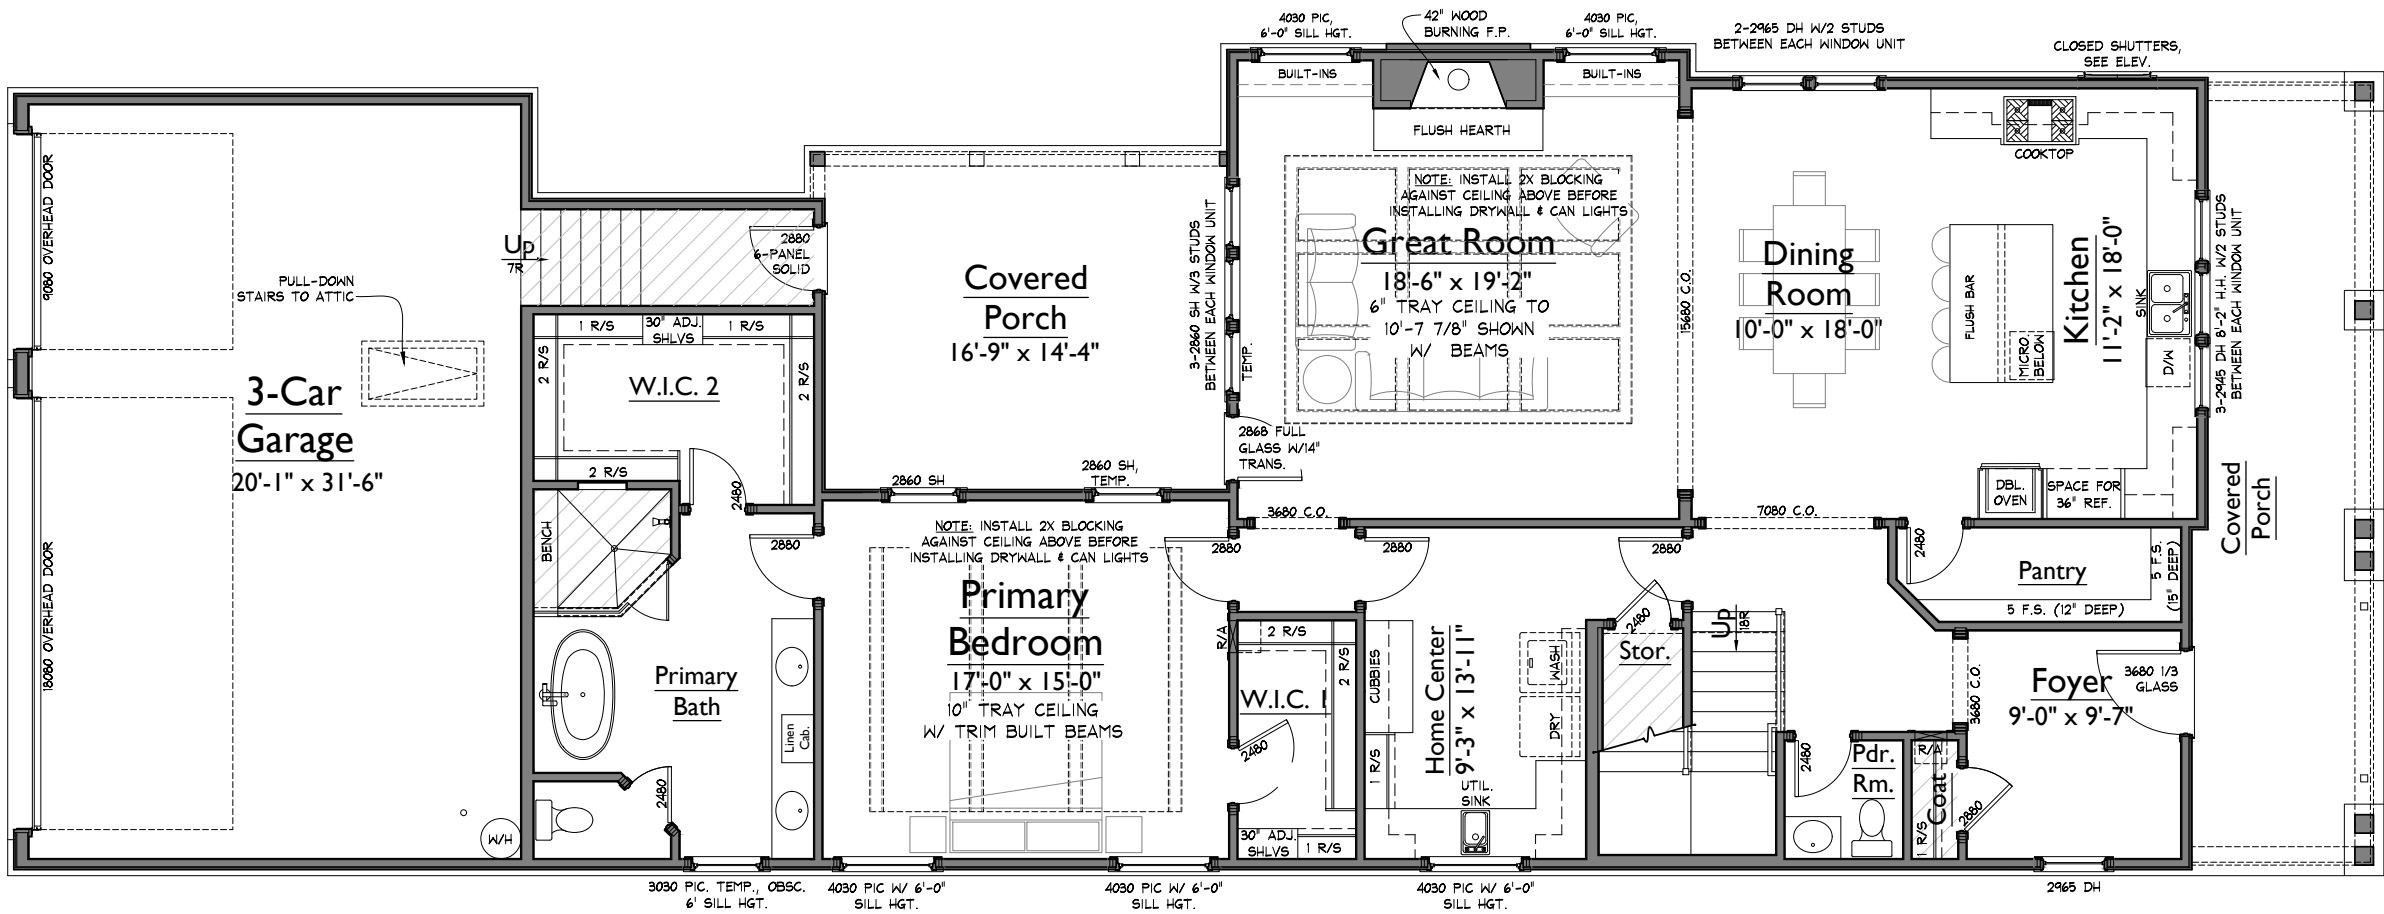


1 LOWER LEVEL FLOOR PLAN
1/8" = 1'-0"

AREAS			
HEATED LIVING	BASEMENT	0	3275
	FIRST FLOOR	1926	
	SECOND FLOOR	1349	
	TOTAL HEATED LIVING	3275	
UNFIN. LIVING	UNFIN. BASEMENT	0	3275
	UNFIN. FIRST FLOOR	0	
	UNFIN. SECOND FLOOR	0	
	TOTAL UNFIN. LIVING	0	
MECH./STOR/OTHER	UNFIN. STORAGE	0	4514
	GARAGE	742	
	COVERED ENTRY	255	
	COVERED PORCHES	242	
B	TOTAL OTHER	1239	LAST CHECKED: 03.05.2025

NOTE: ROOMS ON THIS PLAN ARE ANNOTATED WITH SIZES FOR DEPICTIVE PURPOSES ONLY AND MAY VARY DUE TO A NUMBER OF CONDITIONS. ROOM SIZES ARE MEASURED TO FRAMING WHERE WALLS ARE PRESENT. WHERE NO WALLS ARE PRESENT BETWEEN SPACES, ROOMS AS SIZED MAY OVERLAP SLIGHTLY OR NOT TOUCH.

ISSUE DATE:	
	24 MAR 2025 - CTT
	11 APR 2025 - CTT
	02 MAY 2025 - CTT
1	23 MAY 2025 - CTT
2	14 JUL 2025 - CTT
3	18 JUL 2025 - CTT

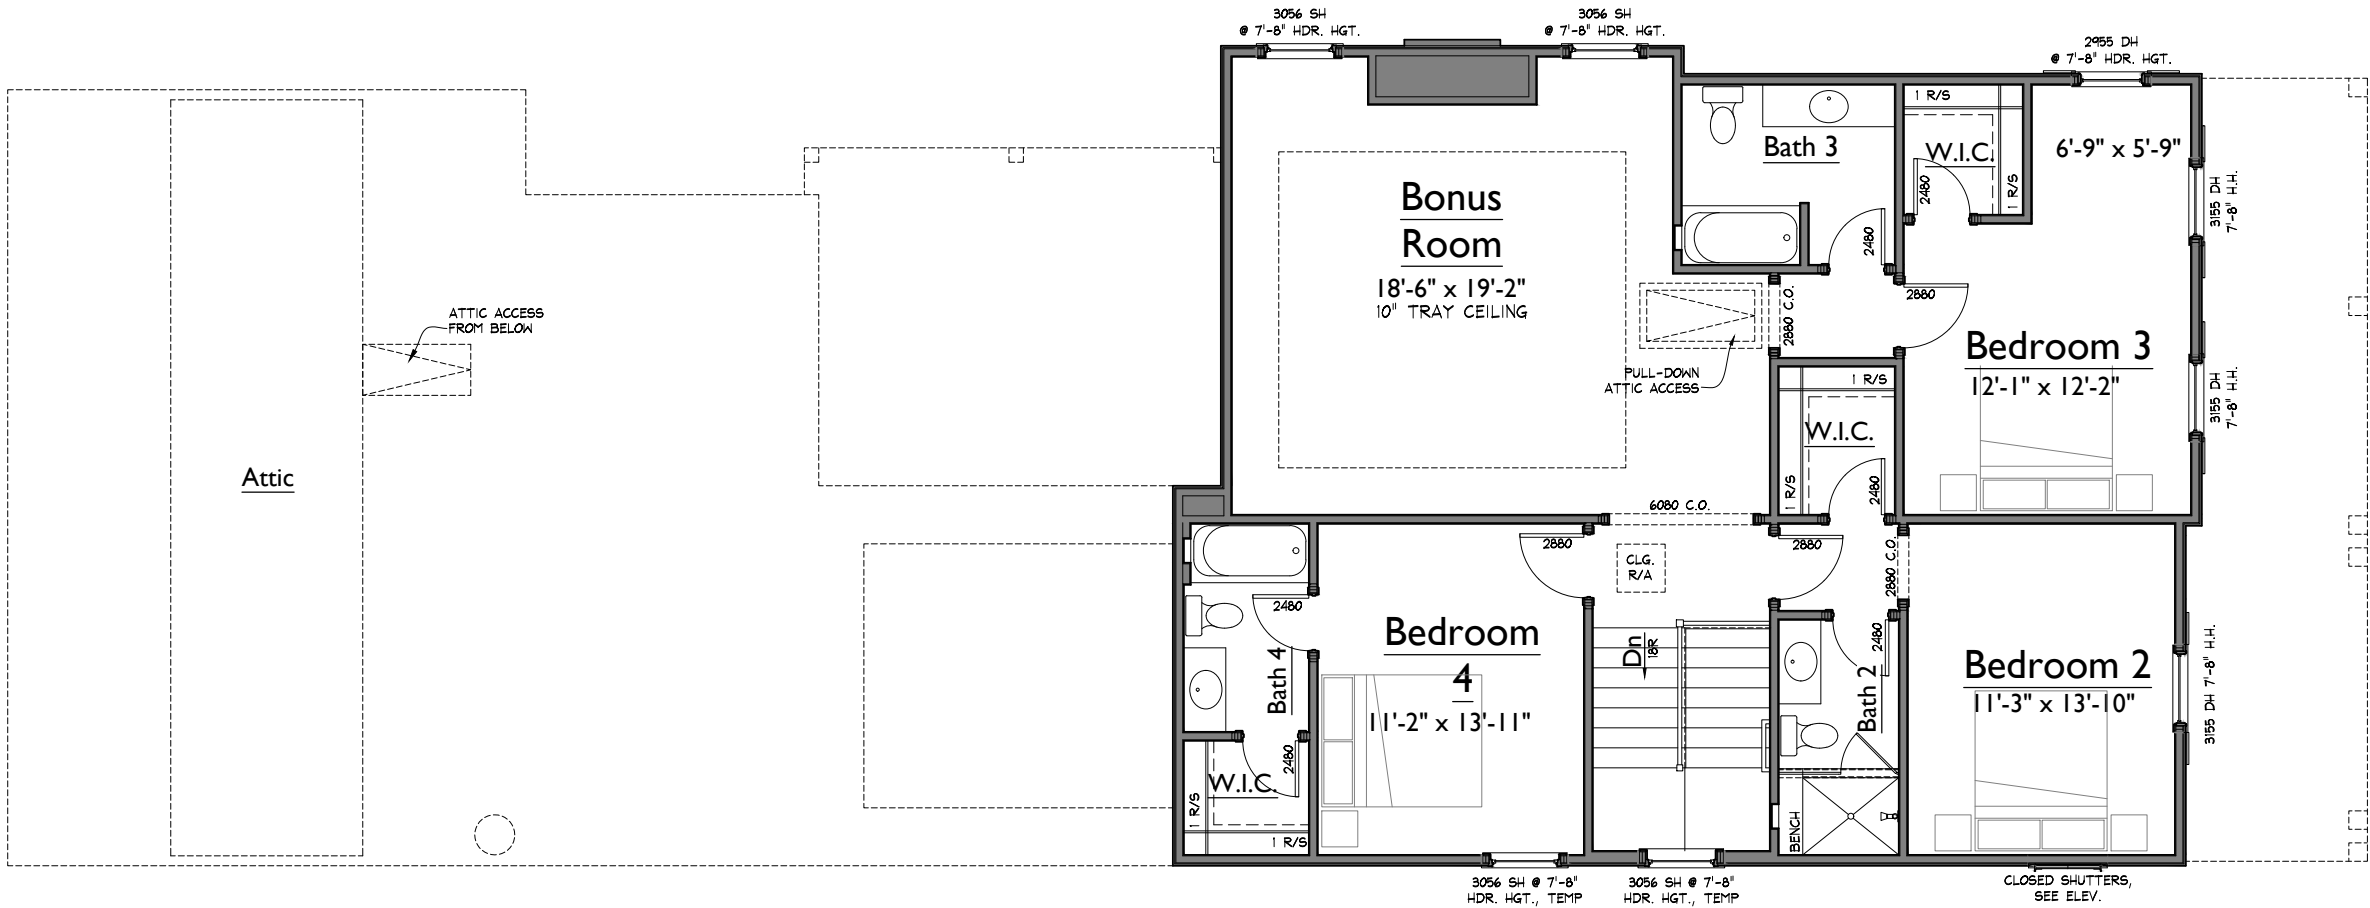

1 UPPER LEVEL FLOOR PLAN
1/8" = 1'-0"

NOTE: ROOMS ON THIS PLAN ARE ANNOTATED WITH SIZES FOR DEPICTIVE PURPOSES ONLY AND MAY VARY DUE TO A NUMBER OF CONDITIONS. ROOM SIZES ARE MEASURED TO FRAMING WHERE WALLS ARE PRESENT. WHERE NO WALLS ARE PRESENT BETWEEN SPACES, ROOMS AS SIZED MAY OVERLAP SLIGHTLY OR NOT TOUCH.



2 RIGHT ELEVATION
1/8" = 1'-0"

1 FRONT ELEVATION
1/8" = 1'-0"

SV015_hazeSV46_AC12-ss

PLANS PREPARED BY FORD
CLASSIC HOMES
554 FRANKLIN RD., STE. 300
FRANKLIN, TN 37069
T.615.503.9727 · F.615.503.9798



554 FRANKLIN RD., STE. 300
FRANKLIN, TN 37069
T.615.503.9727 · F.615.503.9798

SOUTHVALE LOT 015
4030 FORESTSIDE DRIVE
HAZEL 46'


SV015_hazeSV46

LAST CHECKED: 05.23.2025 TROY

ISSUE DATE:	
	24 MAR 2025 - CTT
	11 APR 2025 - CTT
	02 MAY 2025 - CTT
1	23 MAY 2025 - CTT
2	14 JUL 2025 - CTT
3	18 JUL 2025 - CTT

A4
ELEVATIONS

07/18/25 7:56a
SV015 - REV3

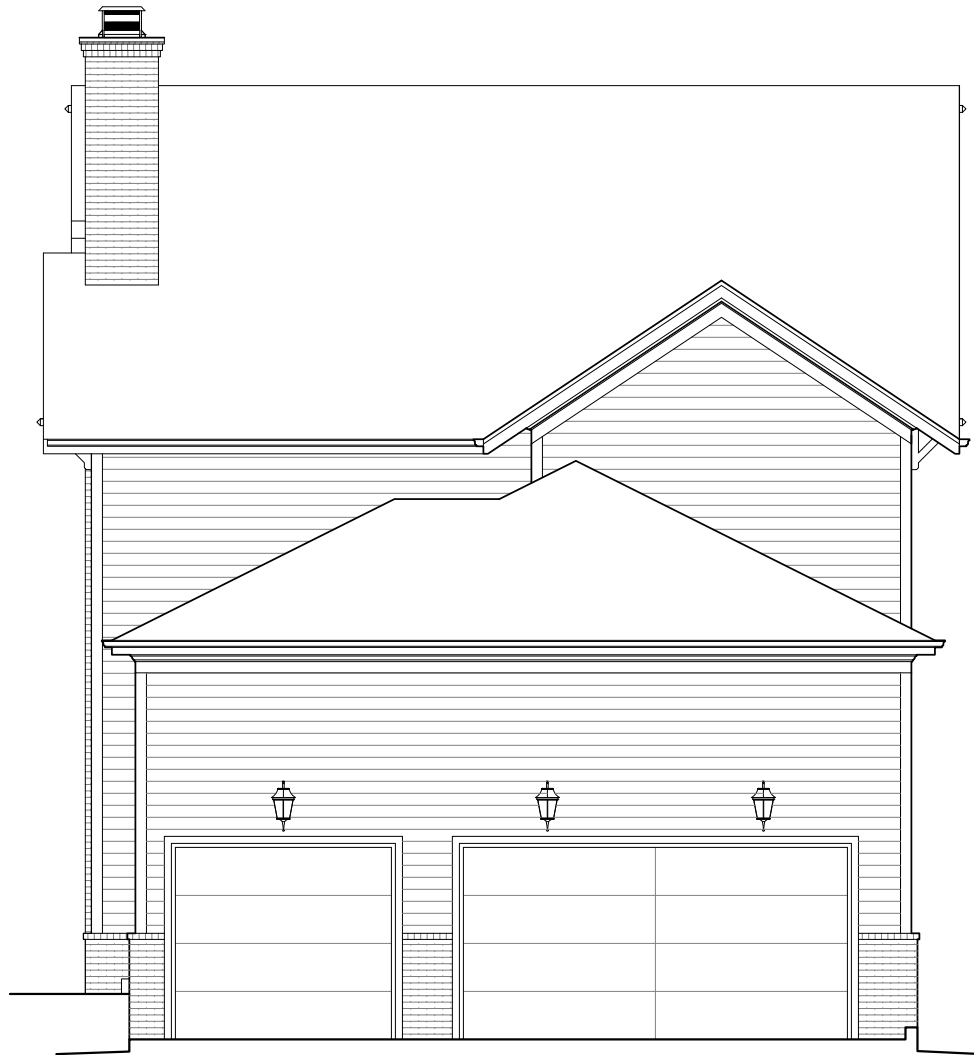

2 REAR ELEVATION
1/8" = 1'-0"



1 LEFT ELEVATION
1/8" = 1'-0"

PLANS PREPARED BY FORD
CLASSIC HOMES
554 FRANKLIN RD., STE. 300
FRANKLIN, TN 37069
T.615.503.9727 • F.615.503.9798



554 FRANKLIN RD., STE. 300
FRANKLIN, TN 37069
T.615.503.9727 • F.615.503.9798

SOUTHALE LOT 015
4030 FORESTSIDE DRIVE
HAZEL 46'

SV015_hazeSV46

LAST CHECKED: 05.23.2025 TROY

ISSUE DATE:	
	24 MAR 2025 - CTT
	11 APR 2025 - CTT
	02 MAY 2025 - CTT
1	23 MAY 2025 - CTT
2	14 JUL 2025 - CTT
3	18 JUL 2025 - CTT

A5

ELEVATIONS

07/18/25 7:56a

SV015 - REV3